


Bougainvillea glabra
 Parthenocissus himalayana
 Nephrolepis Cordifolia

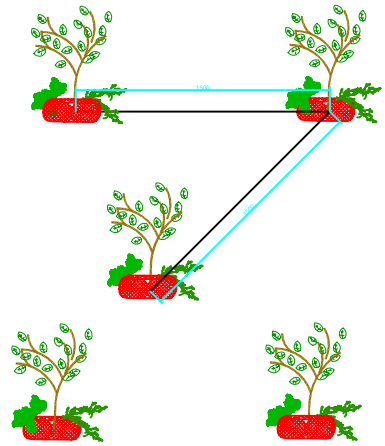

Nephrolepis Cordifolia
 Bougainvillea glabra

TURF REINFORCEMENT MAT -
 PVC COATED WIRE MESH
 WITH DIA. 2.5 MM,
 50/50 MM OPEN ,
 30 MM THICKNESS


GALVANIZED AUXILIARY
 MILD STEEL ANCHOR WITH
 DIA. 16 MM AND
 LENGTH 400 MM
 AT 1,000 MM C/C

PARTHENOCISSUS HIMALAYANA
 BOUGAINVILLEA GLABRA
 FIBER SOIL
 WITH 30 MM THK.

NO FINE CONCRETE

NEPHROLEPIS CORDIFOLIA

GALVANIZED MILD STEEL
 SUB-ANCHOR WITH DIA. 8 MM
 AND LENGTH 200 MM
 AT 1,500 MM C/C

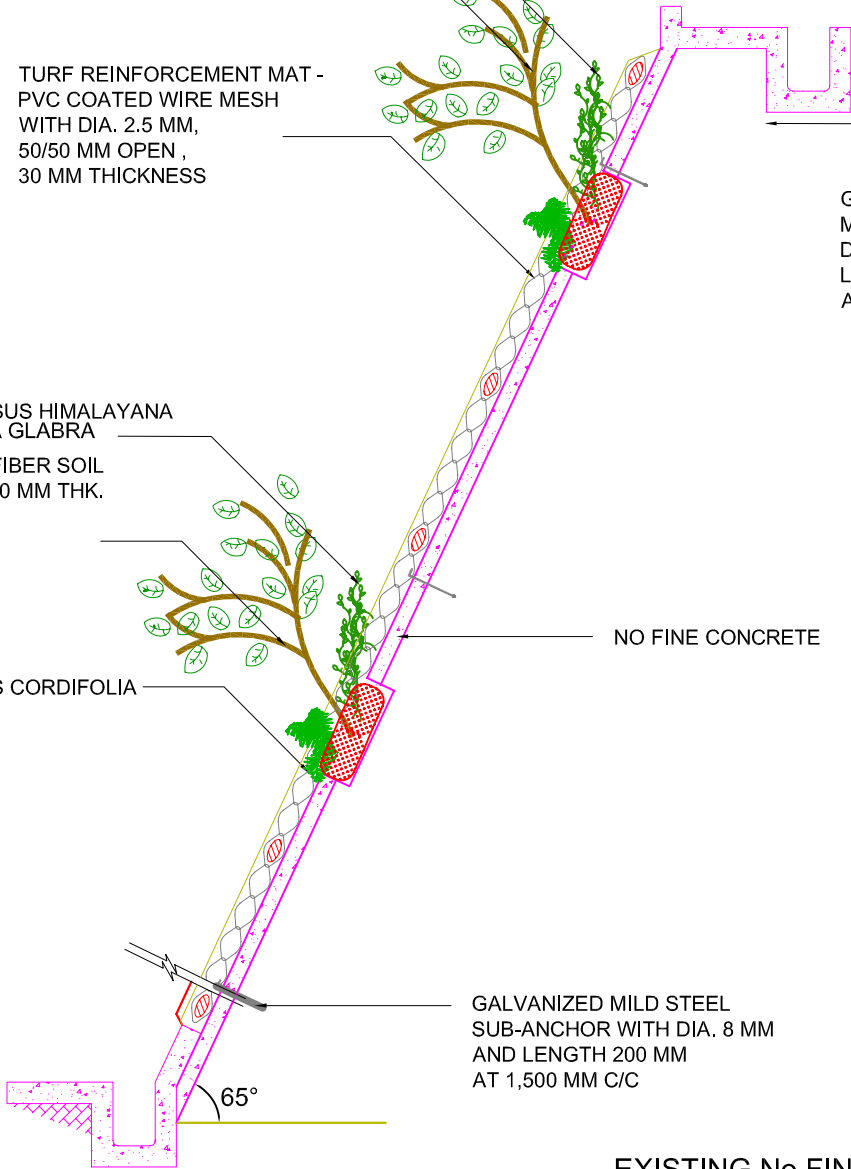

EXISTING No FINE CONCRETE
 SLOPE

COPY RIGHT®

Project: ABC



TOYO GREENLAND CO., LTD.

Drawing Title:

EROSION CONTROL MAT ON No-FINE CONCRETE
 GRADIENT LESS THAN 65°

Check : Ho Tat Pui, Daniel

Scale : N.T.S.

Ref.: B-2-1B-1 - SOIL 45x65 IB 1

Date: 23 DECEMBER 2005