


DETAIL OF STAPLE

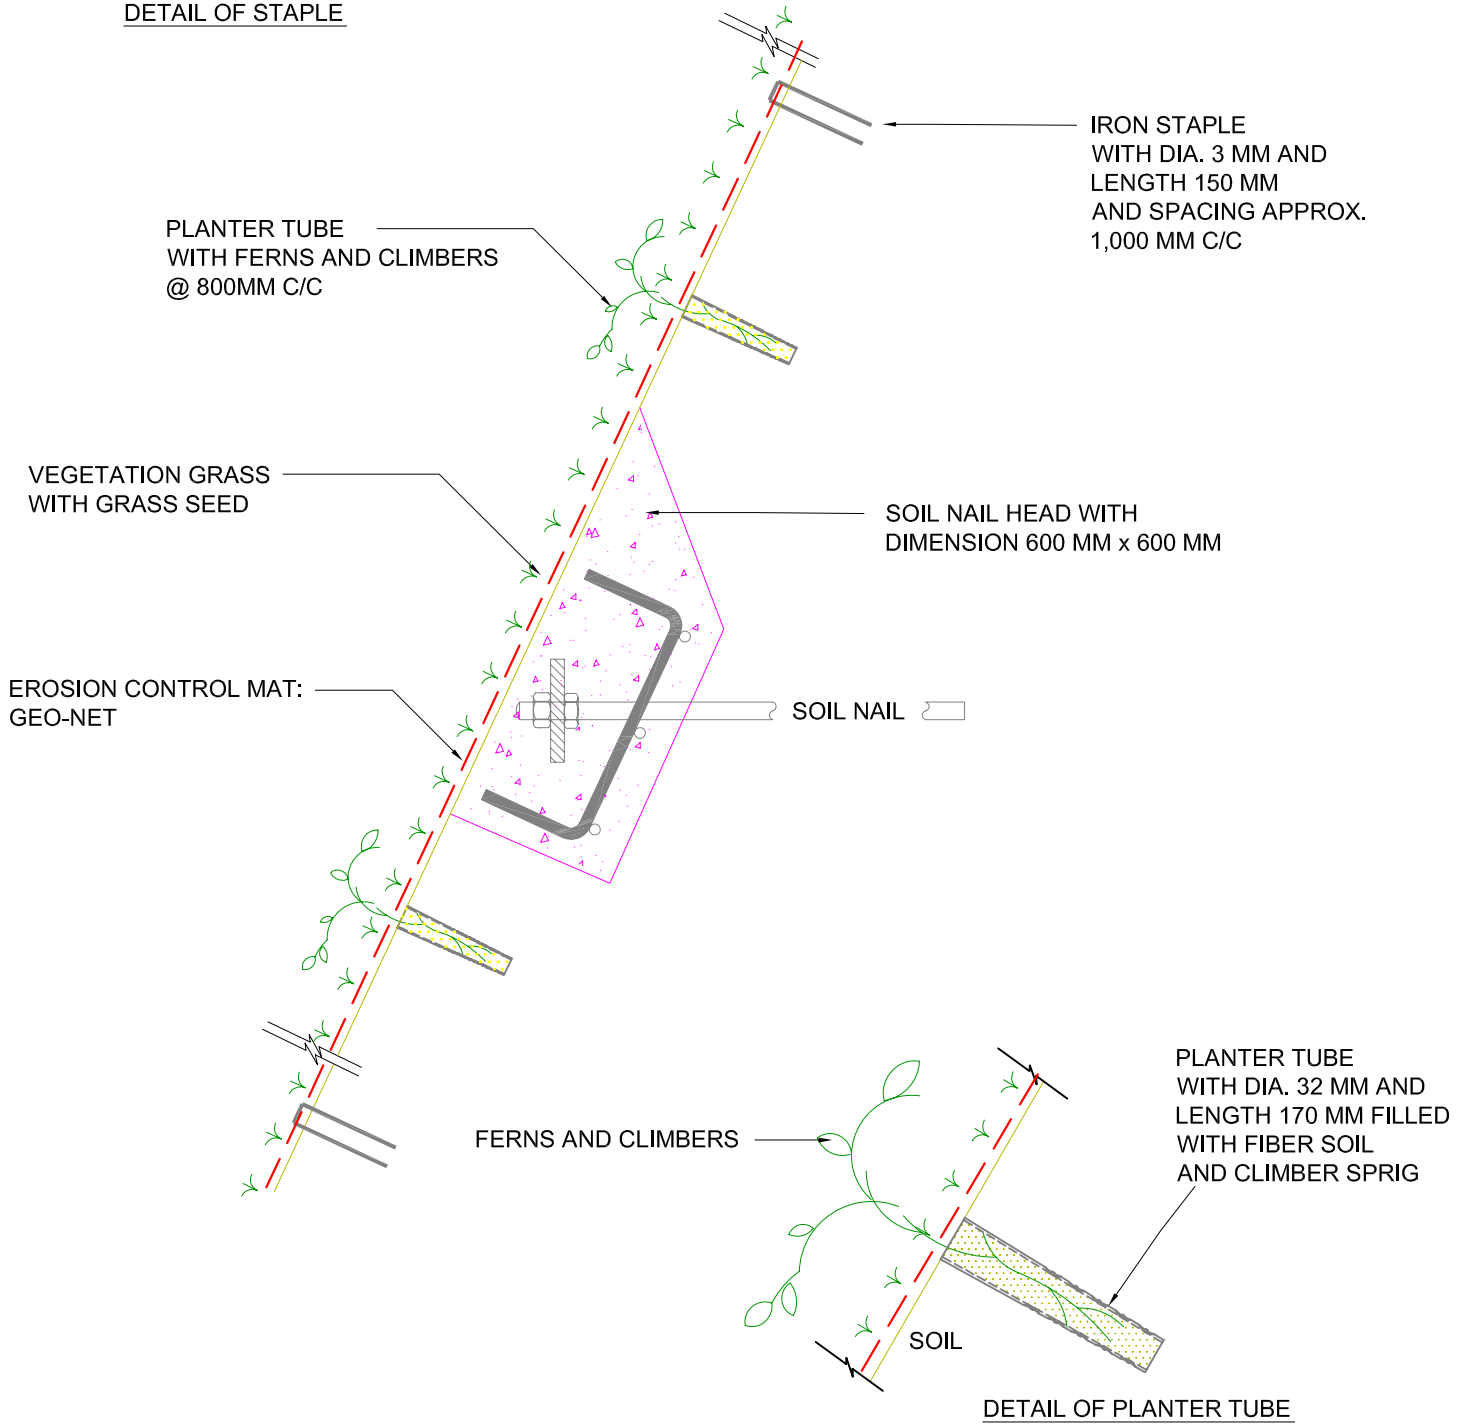

DETAIL OF PLANTER TUBE

COPY RIGHT ®

Project: A.L.C.I.L.129, Ap Lei Chau Praya Road, Aberdeen, Hong Kong.



TOYO GREENLAND CO., LTD.

Drawing Title: PLANTER TUBE SYSTEM WITH EROSION CONTROL MAT

Check : Ho Tat Pui, Daniel

Scale : N.T.S.

Ref.: Q0036/07/TGD0498Q

Date: 14 February 2007