


View Normal To Soil Nail Head

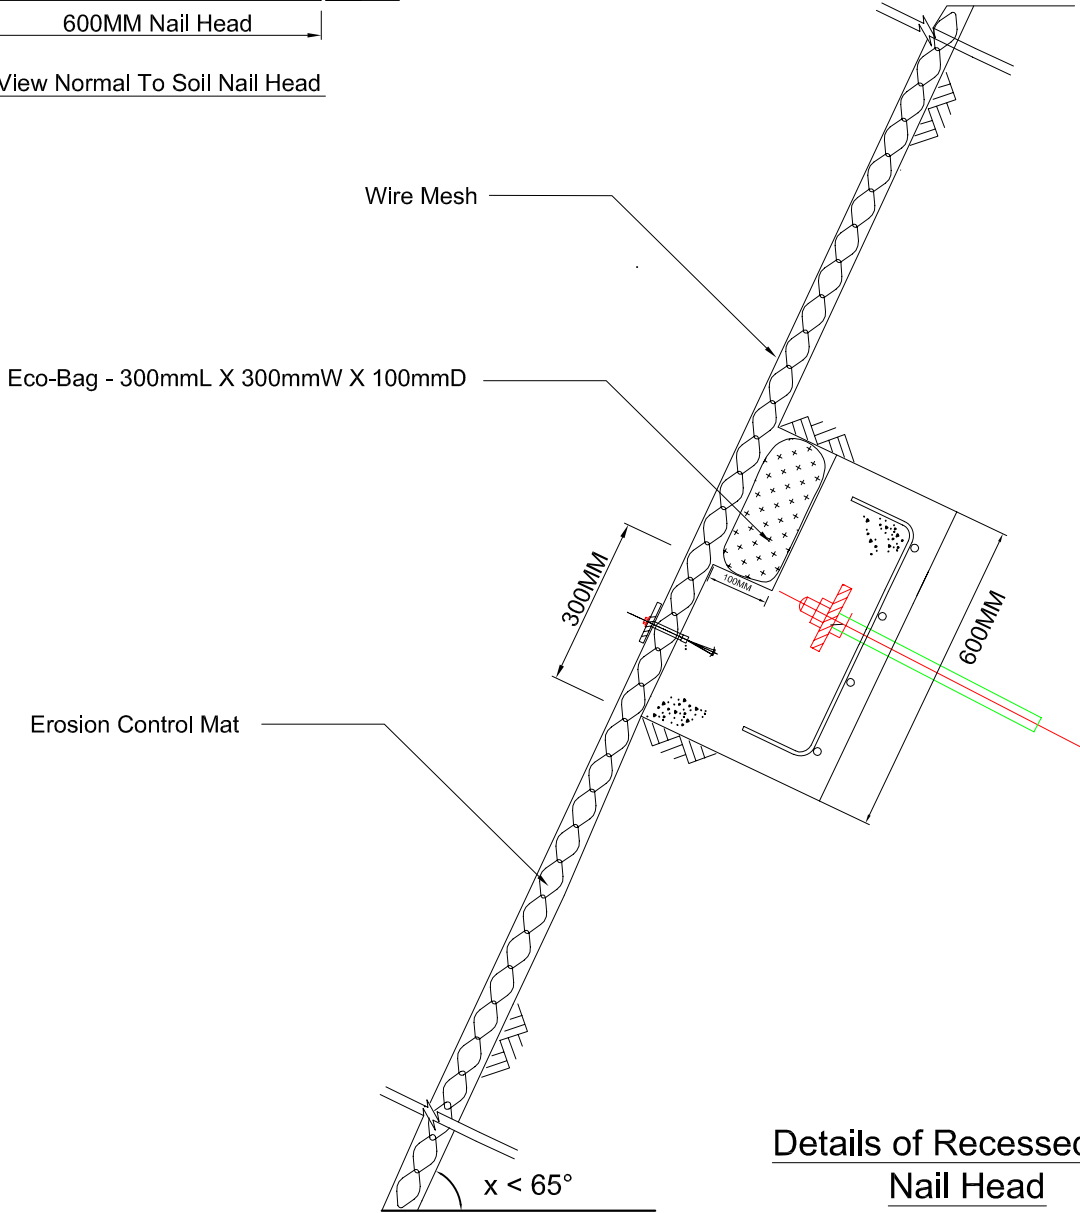

Details of Recessed Soil Nail Head

COPY RIGHT ®

Project: Contract No. 13/HY/2004
 Term Contract for Enhanced Maintenance Program of Highways Slopes
 Or Retaining Walls In New Territories, Phase 1



TOYO GREENLAND CO., LTD.

Drawing Title: Typical Detail of Installation of Eco-Bags on Recessed Soil Nail Head

Check : Ho Tat Pui, Daniel

Scale : N.T.S.

Ref.: Q0026/07/TGD0259Q

Date: 25 January 2007