

**INSTALLATION PATTERN**  
SCALE: N.T.S.


2.2 Dia., 80 x 60 Galvanized and PVC Coated Double Twisted Wire Mesh

Pit Planting of Ferns and Climber  
On each Eco-Bag

Eco-Bag 400mmL x 350mmW x 200mmD  
According to the Installation Pattern

Planting of Ferns and Climber

Planter

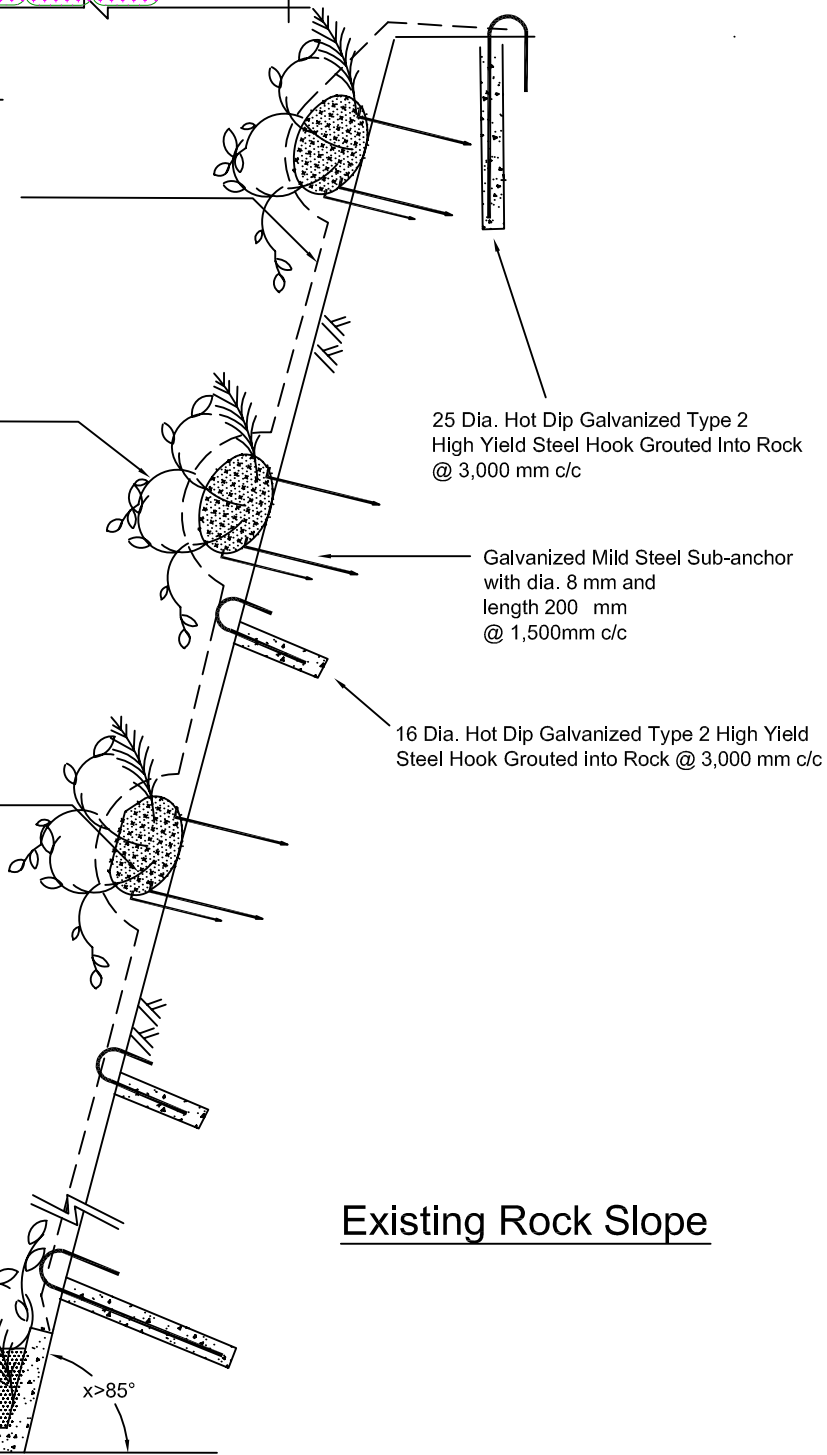

Existing Rock Slope

**COPY RIGHT**

